

ASPEN TILE


Product Specification Detail On Battens

Date: 2024


Code:
SFASB_200A_PD_R01_01_2024

NZ: gerardroofs.co.nz
customerservice@gerardroofs.co.nz


AUS: gerardroofs.com.au
info@gerardroofs.com.au

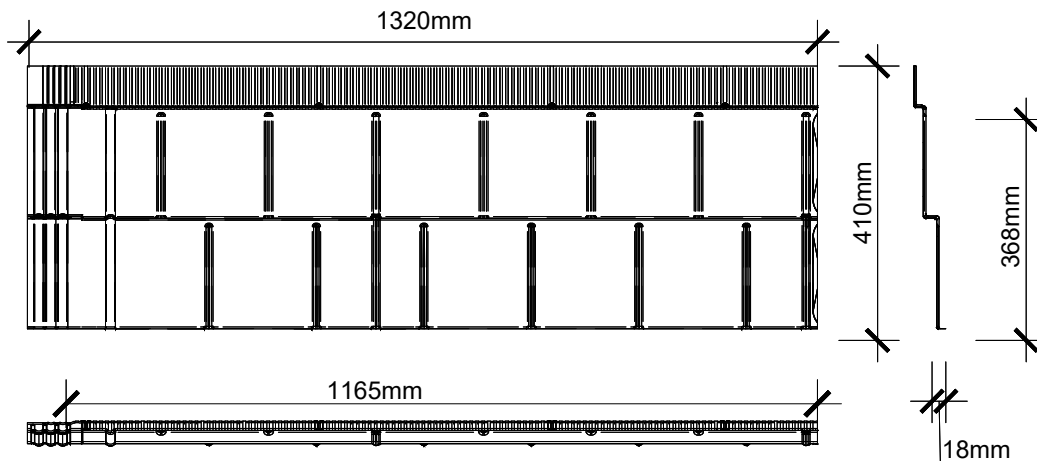


Tile Dimensions

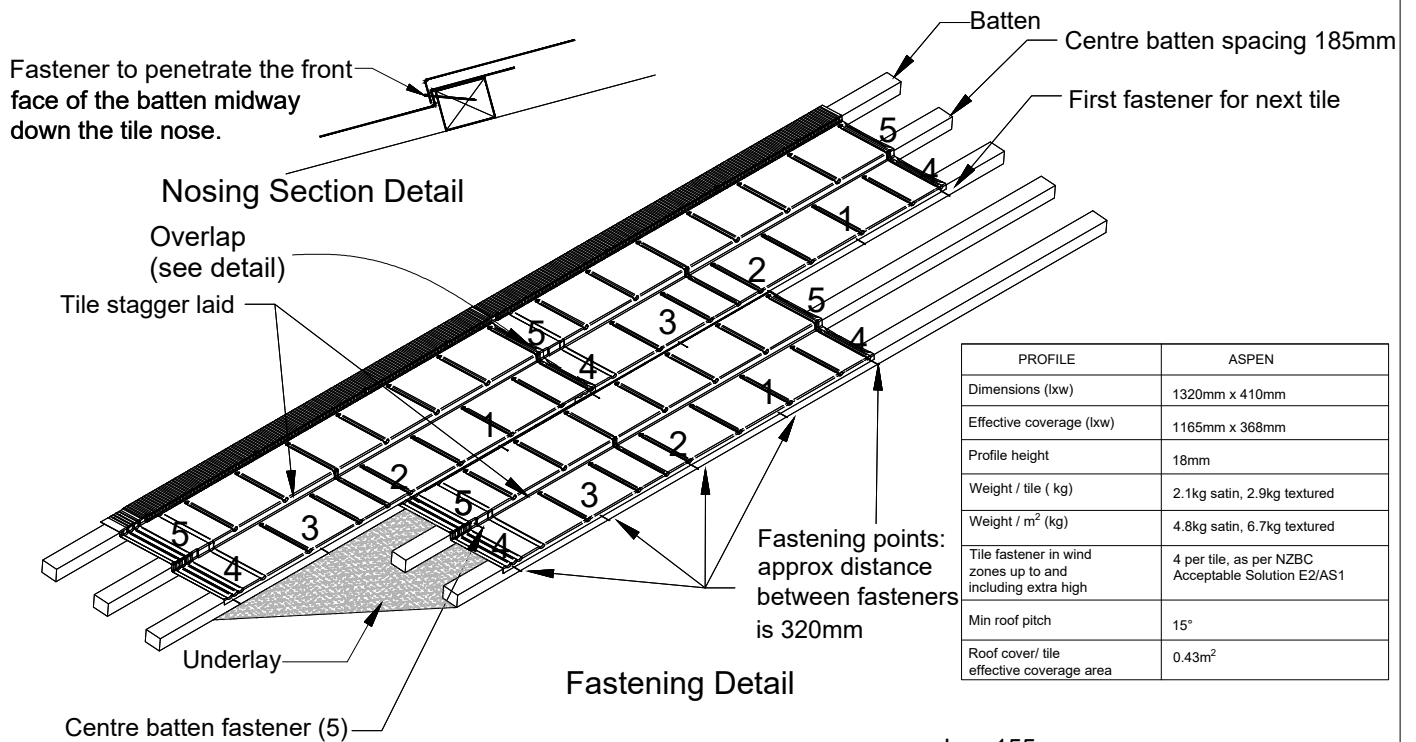


Fastening Detail

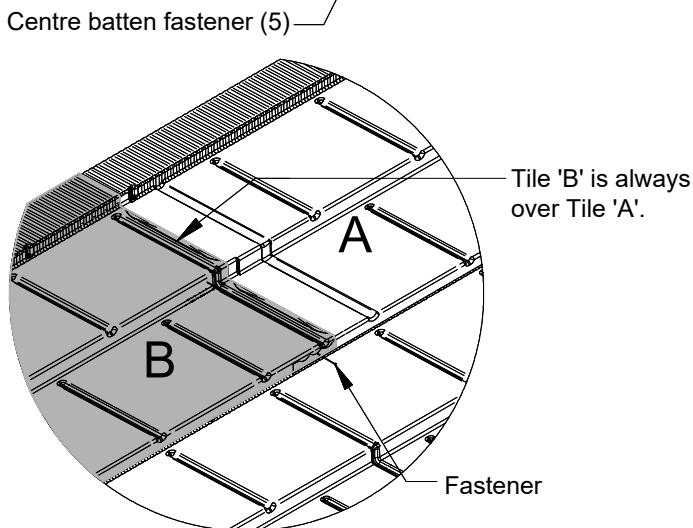

Overlap Detail

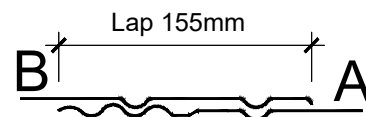

Lap Section Detail

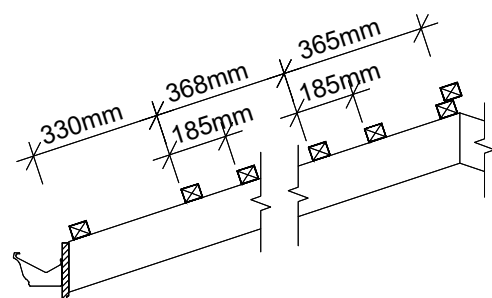

Batten Layout