


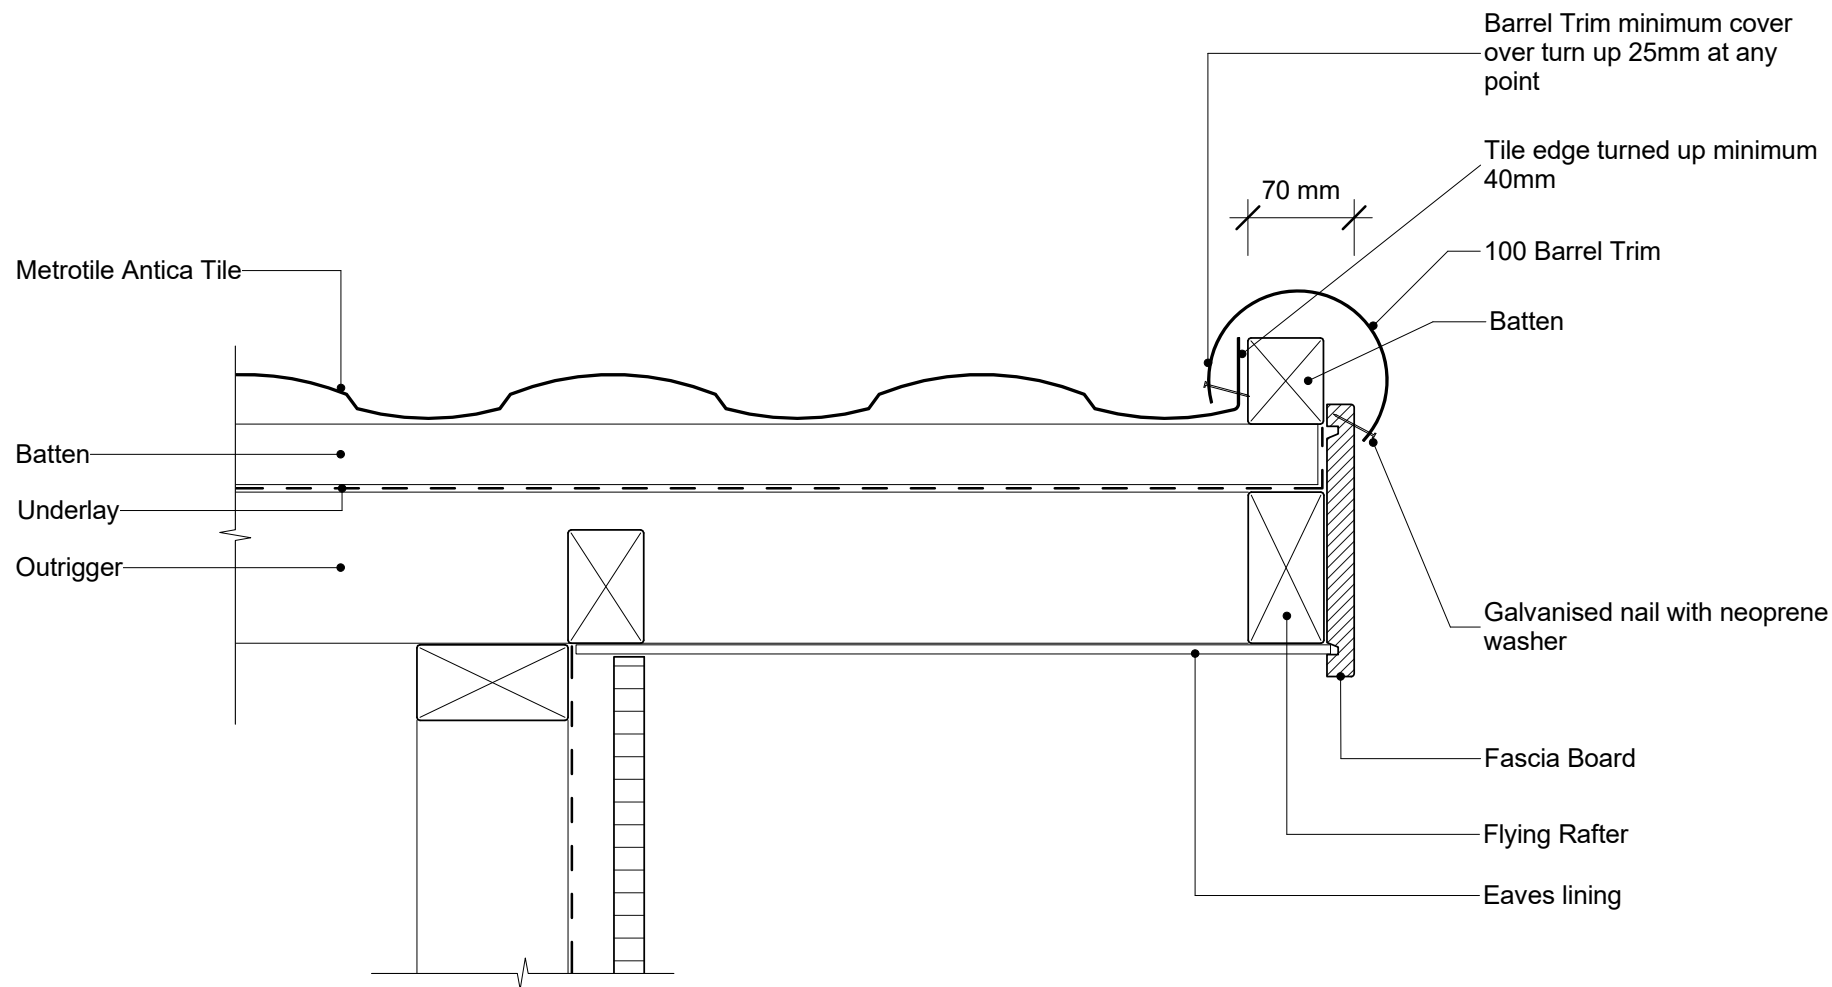

* Barge board must project at least to top of tile batten