


100x50mm Valley Board  
(Valley boards cut between  
trusses fixed flush with the top)

Tile Batten 50x40mm

Rafter

Fascia

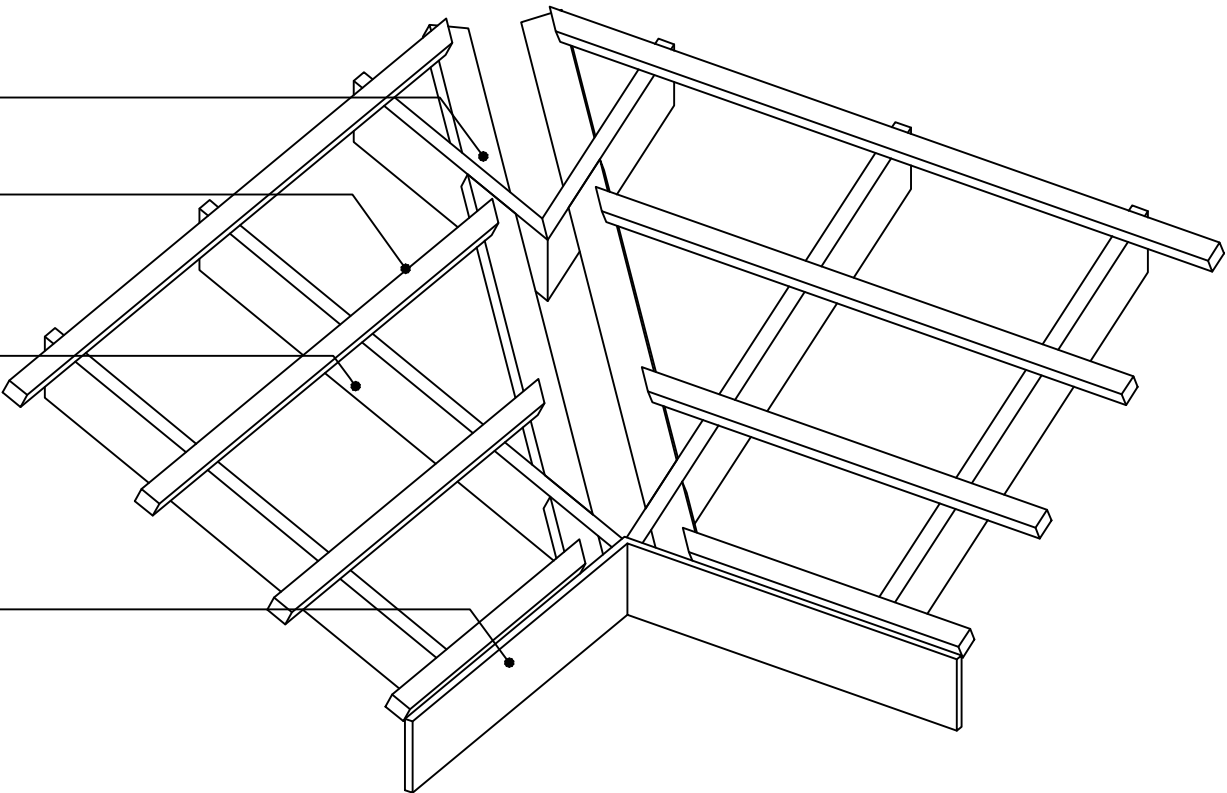


Gerard Roof Tile

Tile Batten 50x40mm

Underlay1  
(Carried over to edge gutter)

100x50mm Valley Board  
(Valley boards cut  
between trusses fixed  
flush with the top)

Rafter

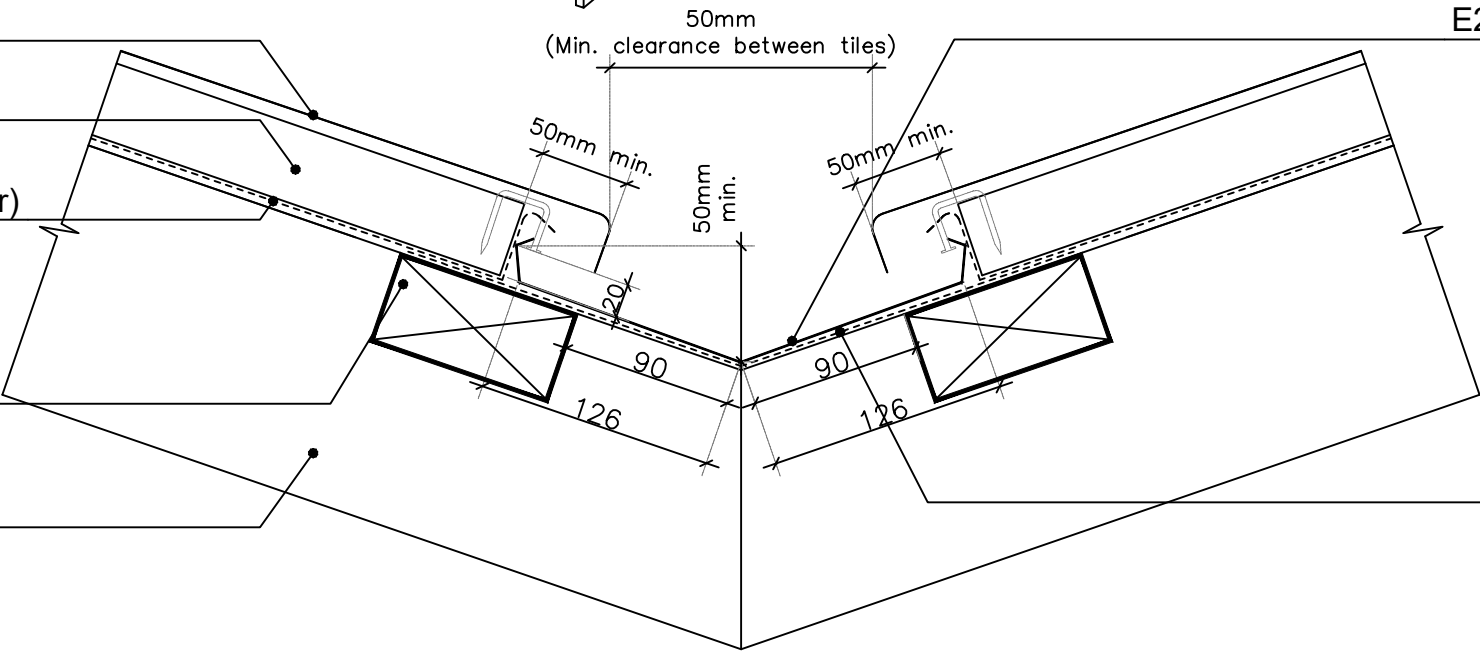

E2 Wide Valley Flashing

Underlay 2  
(Separate Timber and  
Valley Tray)

© 2020 Terms Of Use Disclaimer: This information is intended solely as a guide for the use of Gerard Roofs products. Before using you should ensure that the product is suitable for use in the specific application. Nothing in this information constitutes a statement of fitness for particular purpose and appropriate expert advice is to always be obtained. Gerard Roofs makes no warranty regarding the use of this information with non - Gerard Roofs products. This drawing is the property of Gerard Roofs. It cannot be copied in any form and must be returned to Gerard Roofs upon request. All Details are to be used for indicative purposes only. All dimensions in millimeters.



# STANDARD GERARD ROOF TILES

## E2 WIDE VALLEY FLASHING ( 100 X 50MM VALLEY BOARD) ON BATTENS

APPLICABLE TO THE FOLLOWING MODELS OF GERARD TILES:

CLASSIC	ROCKPORT	SENATOR
SHAKE	ALPINE	ASPEN
BOND	TUDOR	
MILANO	ANTICA	

Date: July 2025  
Version: 01  
Scale: N.T.S.

NZ: [gerardroofs.co.nz](mailto:gerardroofs.co.nz)  
customerservice@gerardroofs.co.nz  
AUS: [gerardroofs.com.au](mailto:gerardroofs.com.au)  
info@gerardroofs.com.au

Code: SFGAB\_307D\_TD\_R01\_04\_2025